

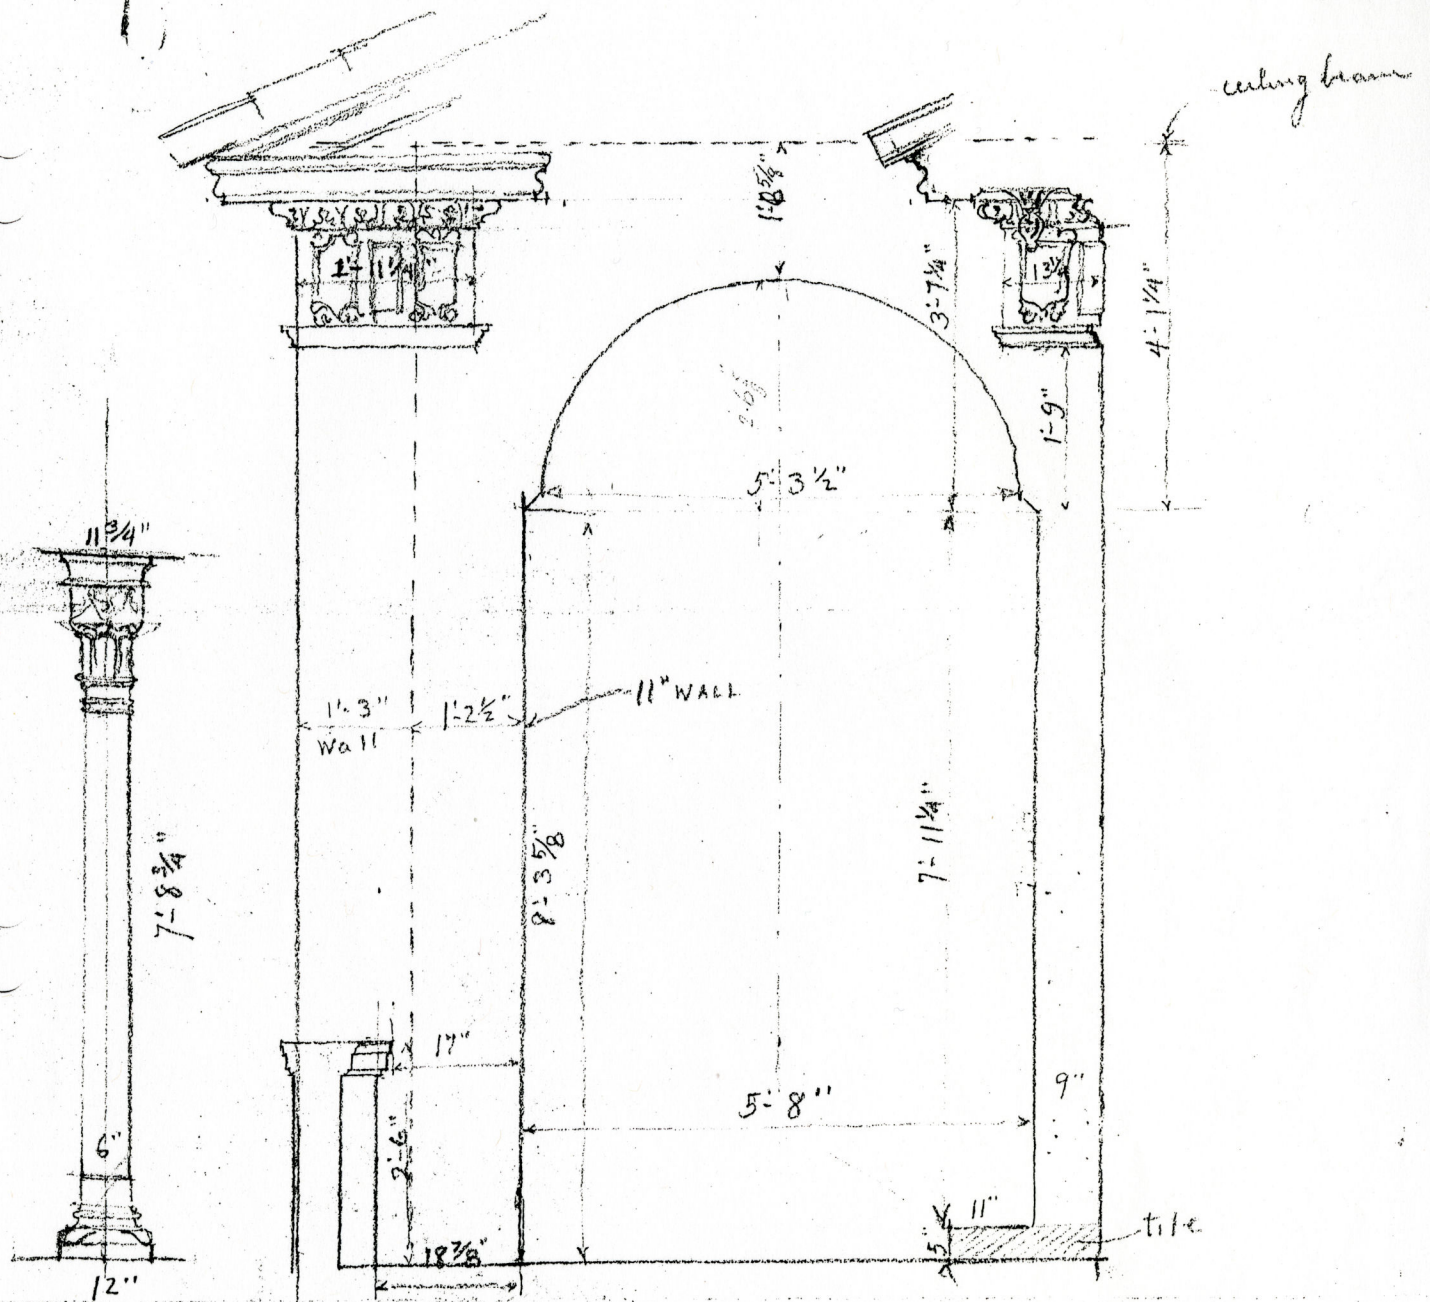
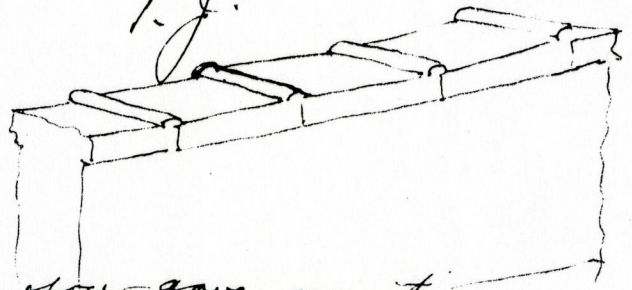


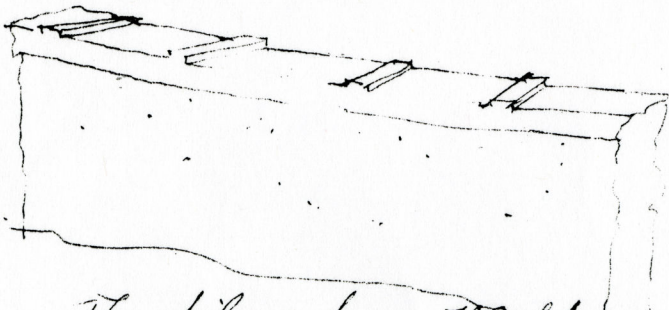

MEASURED DRAWING OF END OF LOGGIA
AND OF MOORISH COLUMN BESIDE SPANISH
WELL - SCALE $\frac{1}{2}" = 1'-0"$

destroyed. It looks unusually bare in that section
I think they are putting too much fill behind
the new wall between lower C & lower A. If they
go as high as they appear to be going they will
bury the toyon & cherry bushes just inside the wall
It looks as if they were trying to get rid of that
great hump of fill south of the C curved stairs
without taking it outside the walls where it belongs
& where we have no dump cart to take it. I shall
stop the dumping there. If by any chance it
is being done by your orders let me know, but
I am sure it will kill the shrubs. They are
partly buried already

The coping
boxing on top of the wall
is held together by cleats
across the top. These, being
smeared with concrete slop, look
like part of the wall & look so well - give such an
interesting character to the wall I can't help
suggesting such a treatment for all the surrounding
wall. Terrible suggestion? Sorry.

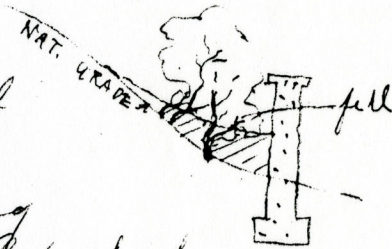

The films from Washburn that you gave me to
have developed several days ago are at Marsh's
in my name. I enclose ticket.

OVER