




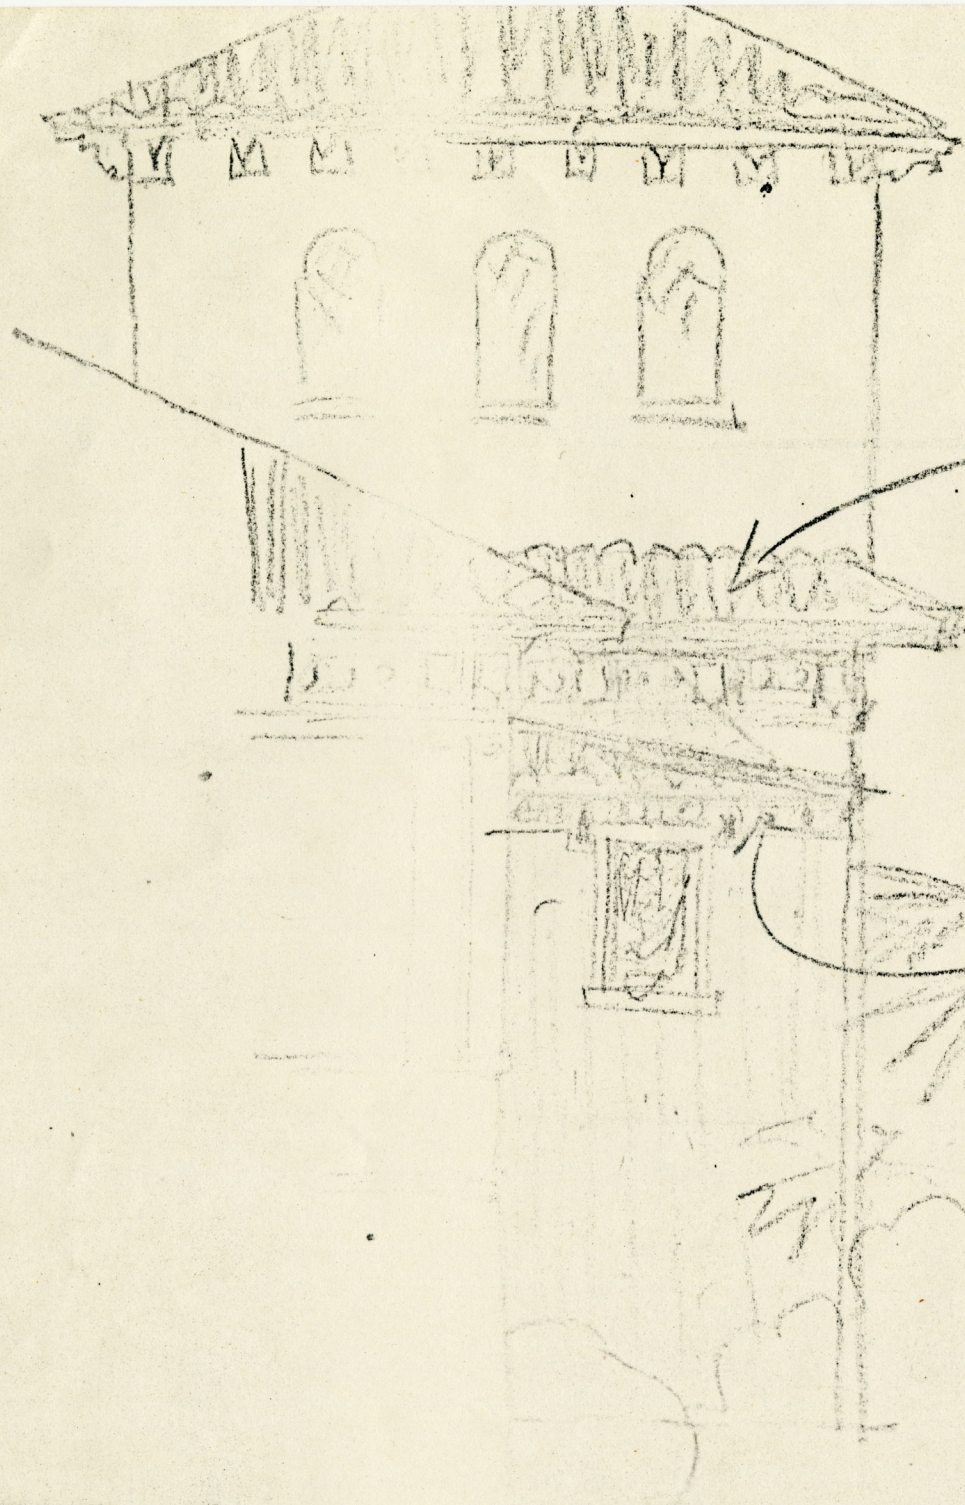

this could be
carried as
flat roof with
project edge tiled, (the effect would be
or low, (but I to lower the tone
make on this)

STUDY OF ALTERNATE BATH SCHEMES HOUSE B.

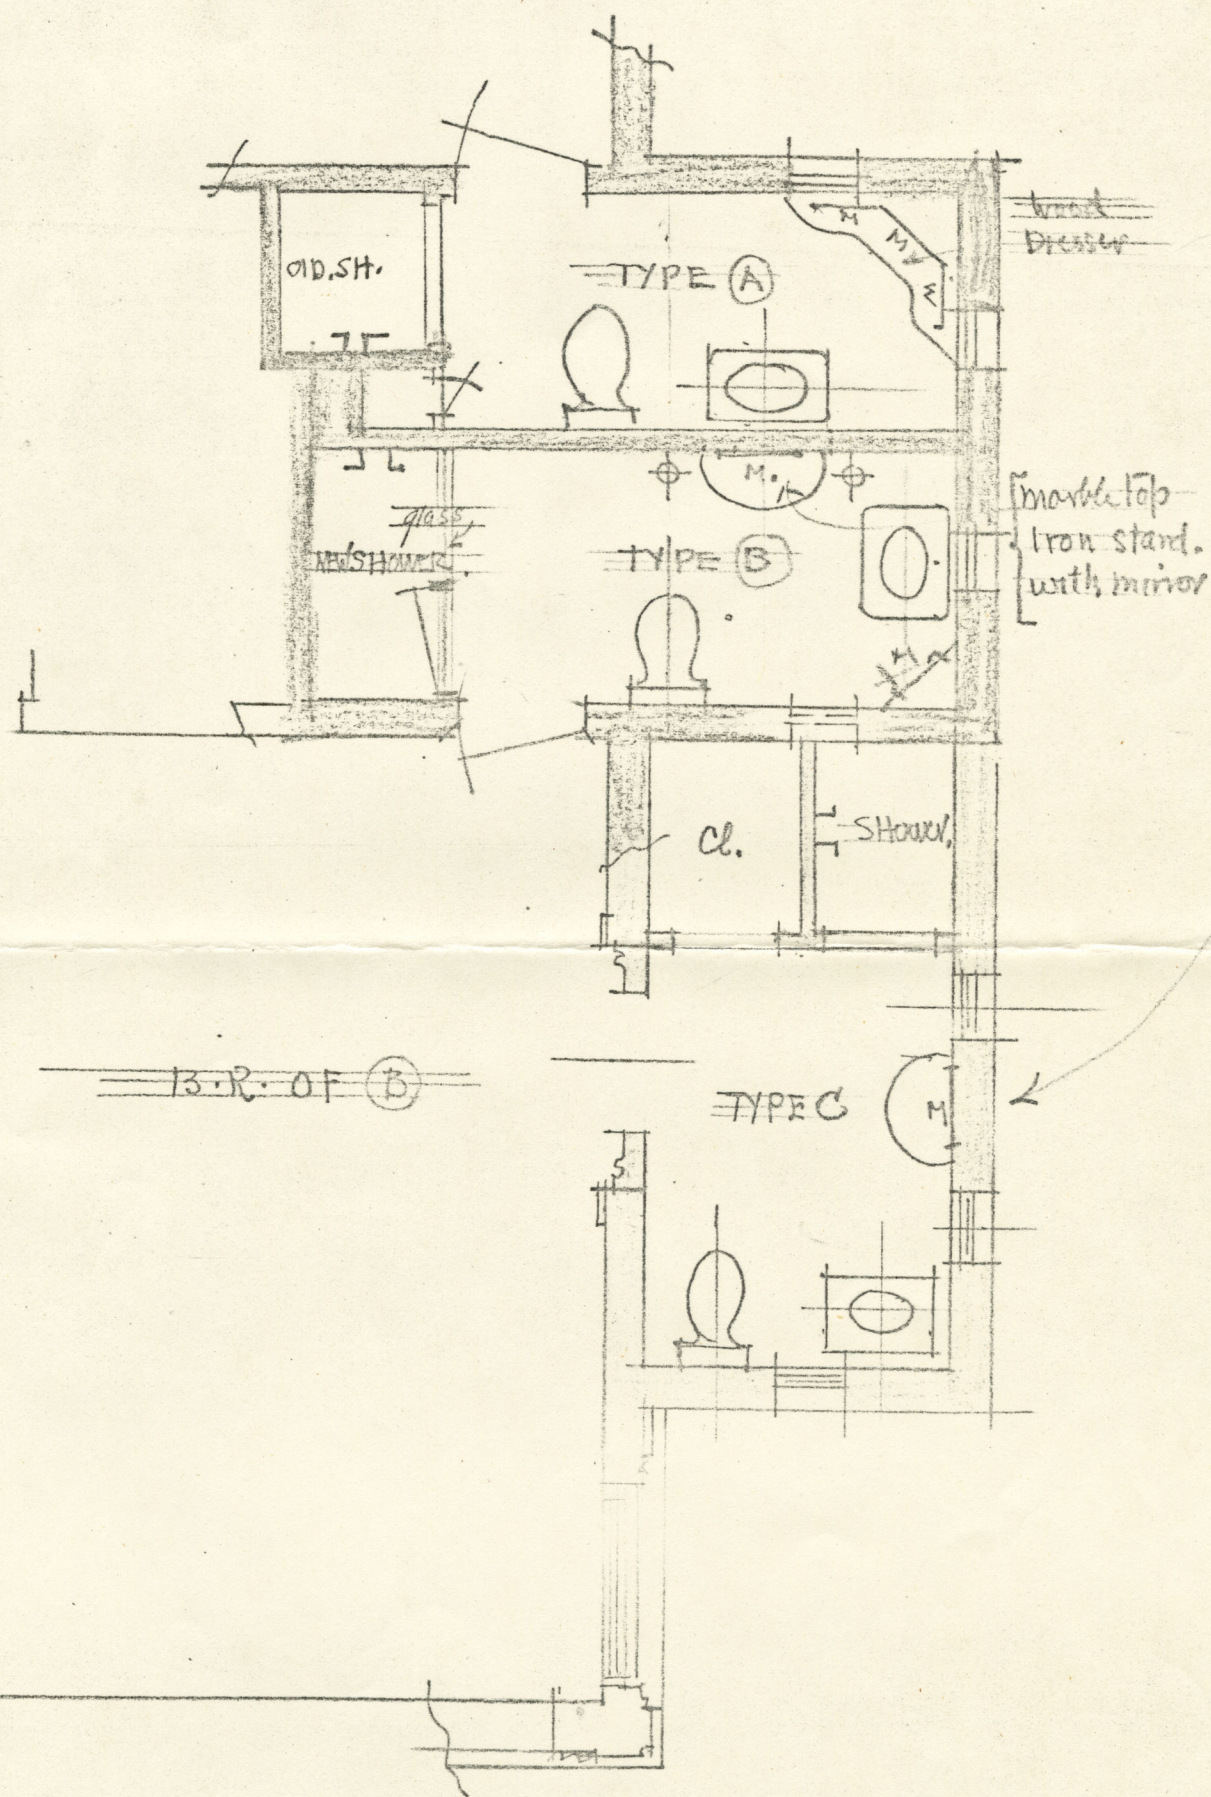

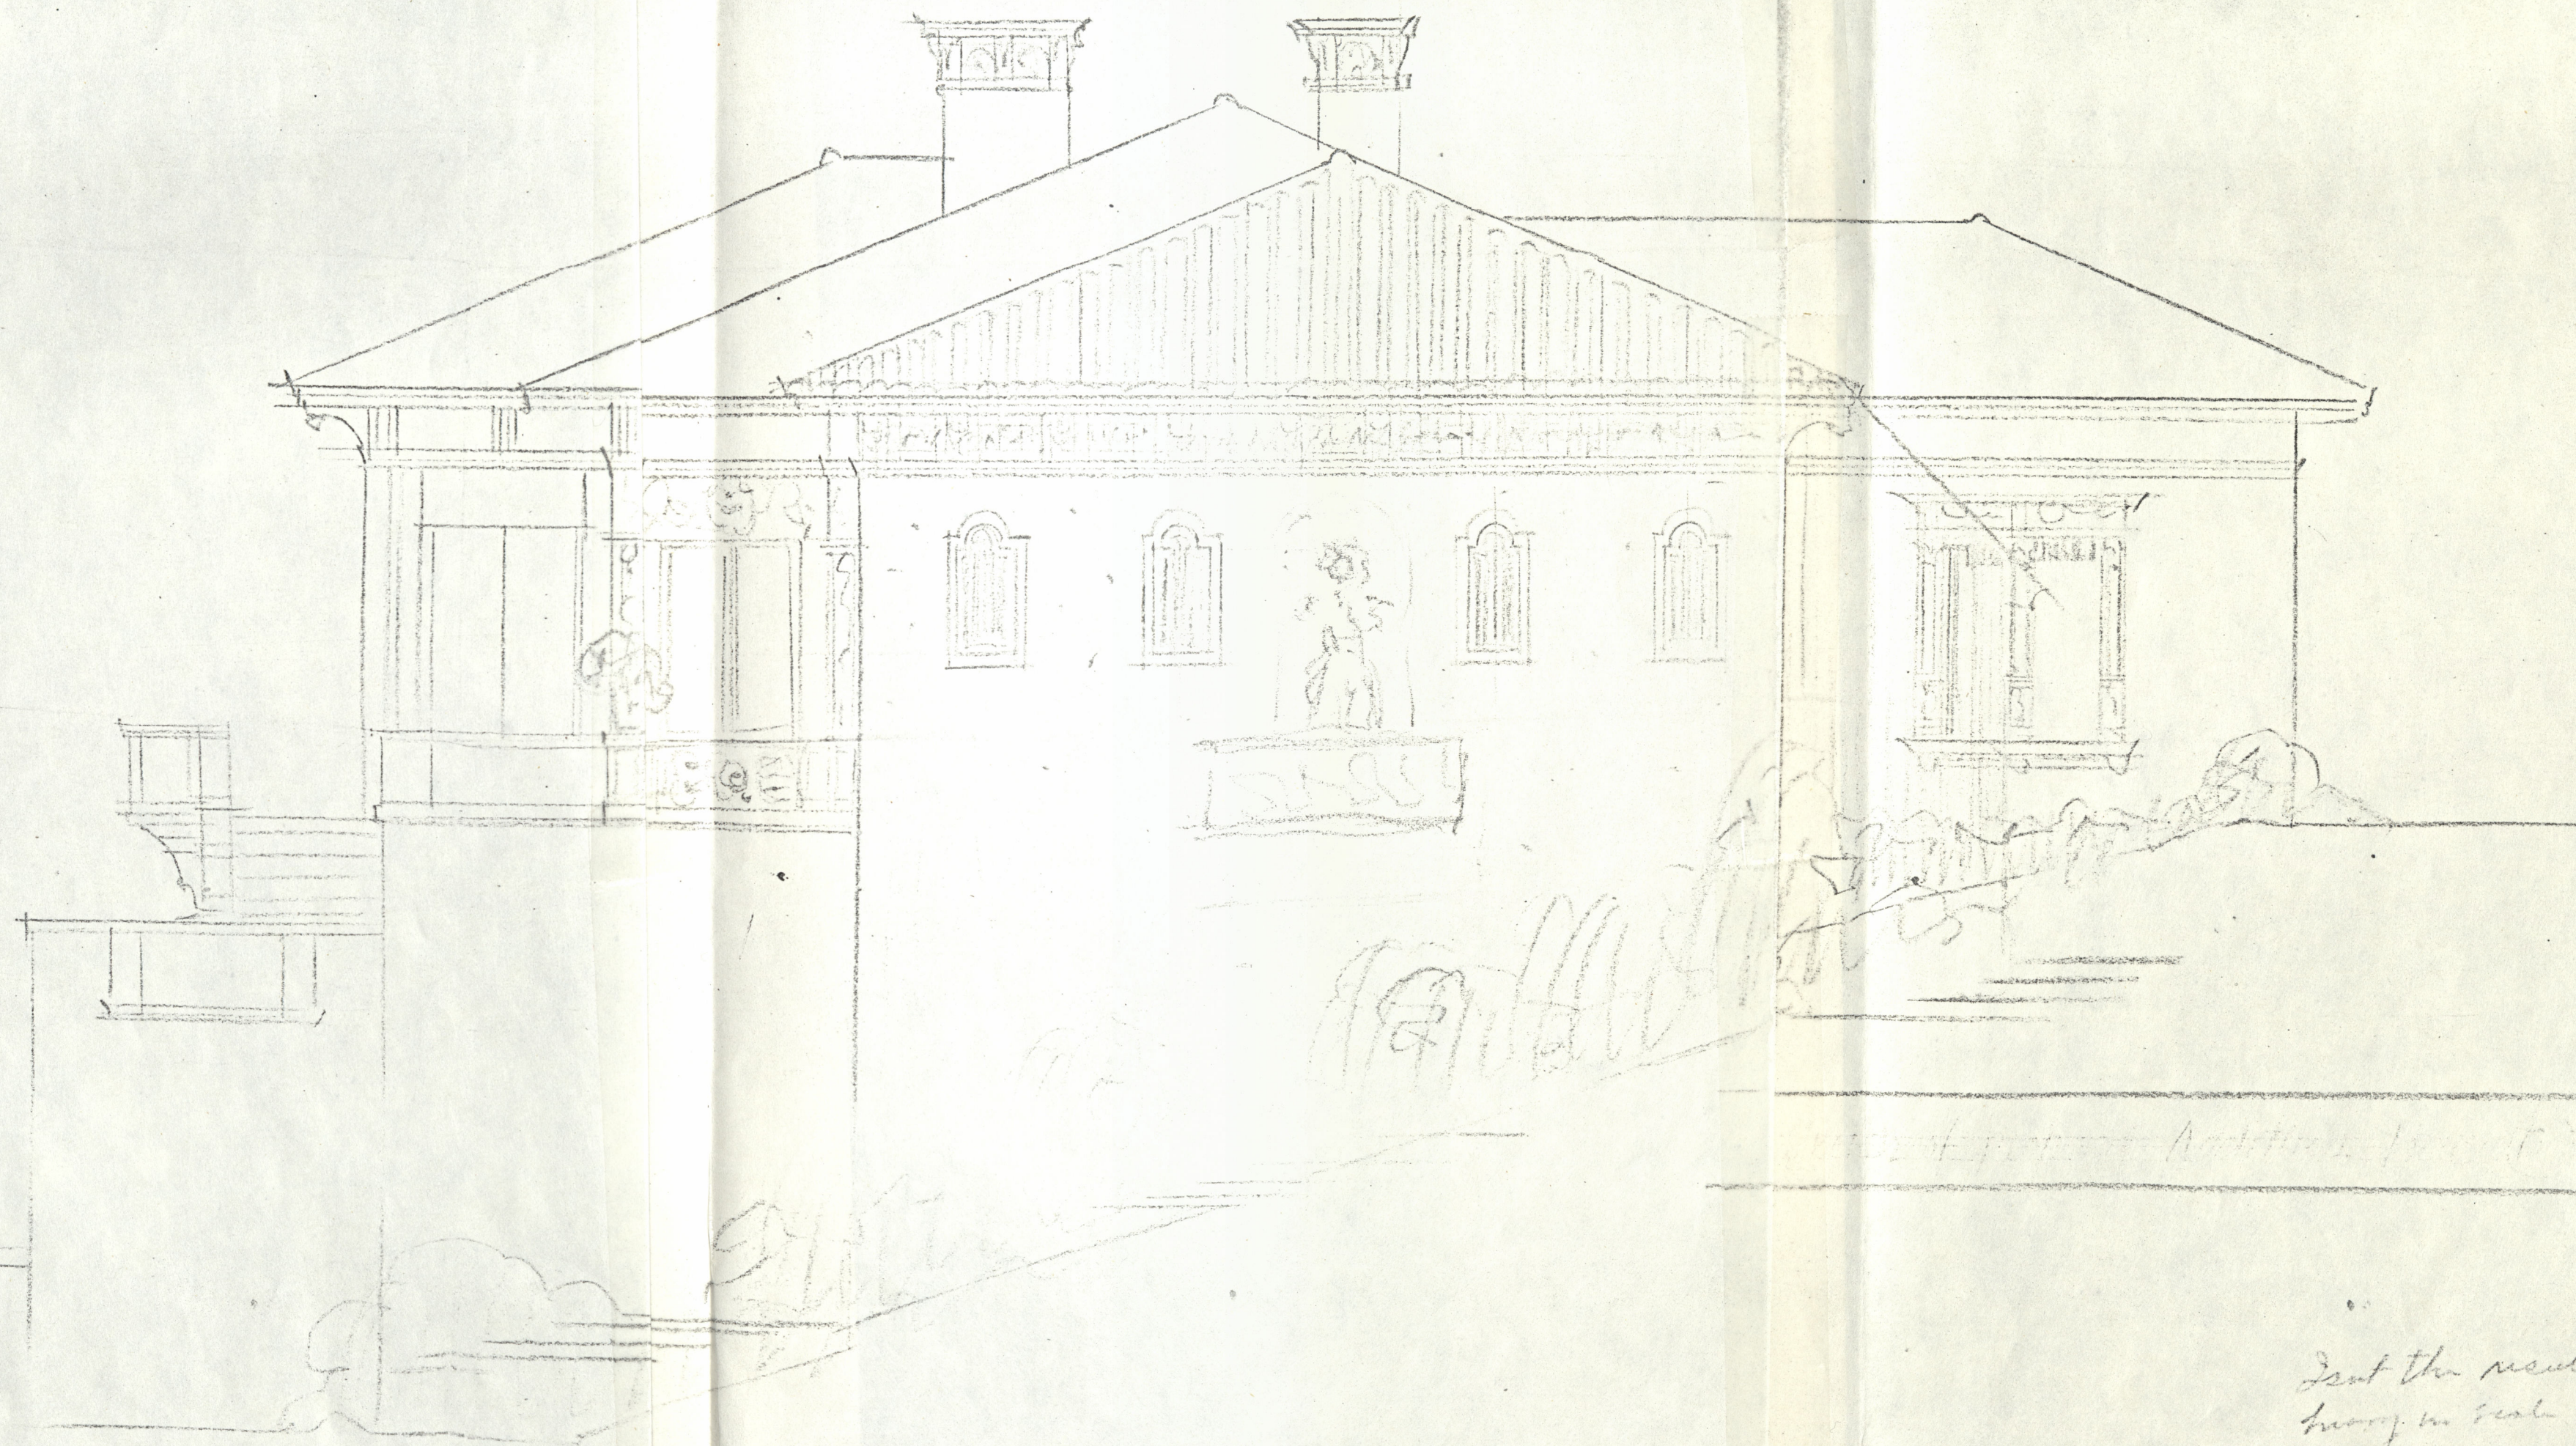

Sent the result to
Henry in scale 2.

